


S O U T H

Aberdeenshire Council  
Infrastructure Services  
Town and County Planning (Scotland) Act 1997  
Application No. FIA/PP/2012/3074


**APPROVED**  
In terms of the decision dated  
**15 NOV 2012**

*Robert Gray*

Robert Gray  
Head of Planning and Building Standards

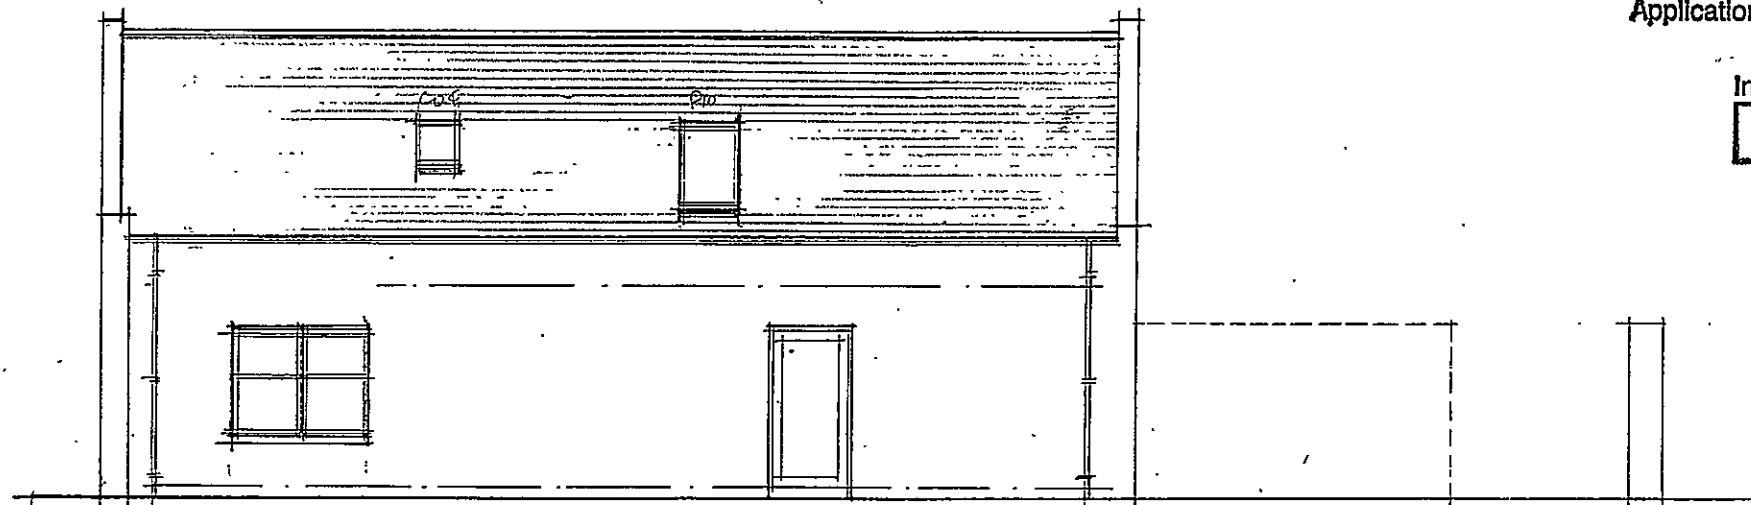


E A S T

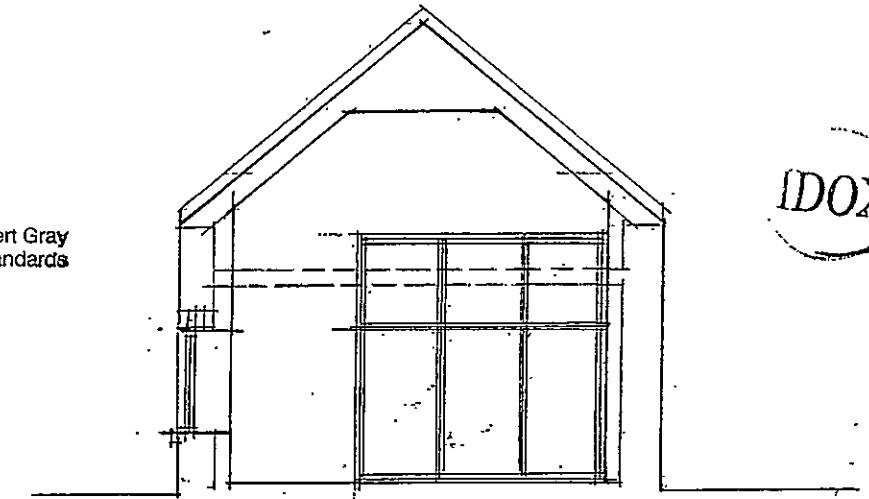

S E C T I O N A - A

IDOX

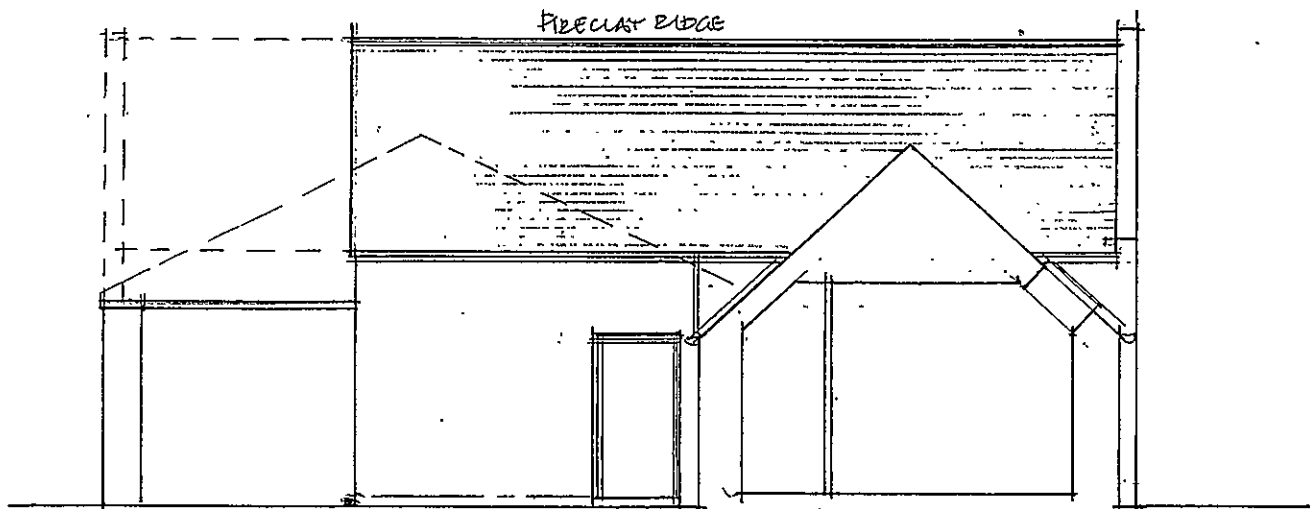

S E C T I O N B - B

- PROPOSED FINISHES
- WALLS : Existing stonework picked & pointed.
  - Roof : Natural Slate.
  - WINDOWS : Stained timber.
  - EX GOODS : Black Marley Deepflow

ABERDEENSHIRE COUNCIL  
RECEIVED  
APP No.  
17 09 2012 12 3074  
PLANNING AND ENVIRONMENTAL SERVICES

PROPOSED STEADING CONVERSION  
EAST BYDELEASK SLAINS ESTATE  
ELEVATIONS & SECTIONS ①

DPA No 1206 (P)03 1:100 07/12

Stephen G Brown  
Architect Ltd  
The Giral, Slains, Ellon  
01358 751320