


Aberdeenshire Council
Infrastructure Services
 Town and County Planning (Scotland) Act 1997
 Application No. F1APP/2012/3074


APPROVED
 In terms of the decision dated
15 NOV 2012

Robert Gray

Robert Gray
 Head of Planning and Building Standards

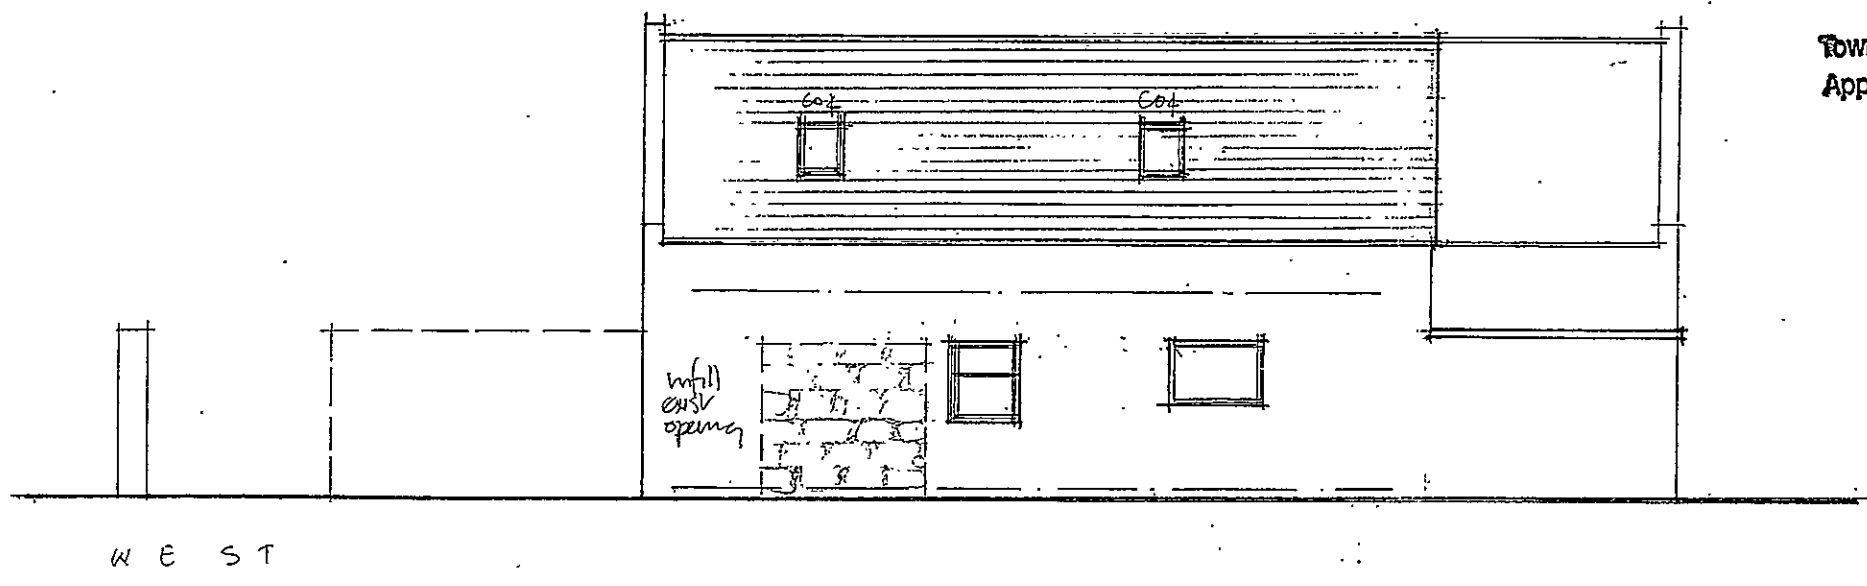

ABERDEENSHIRE COUNCIL
 RECEIVED
 APP No.
 17 09 2012 12 3074
 PLANNING AND ENVIRONMENTAL SERVICES

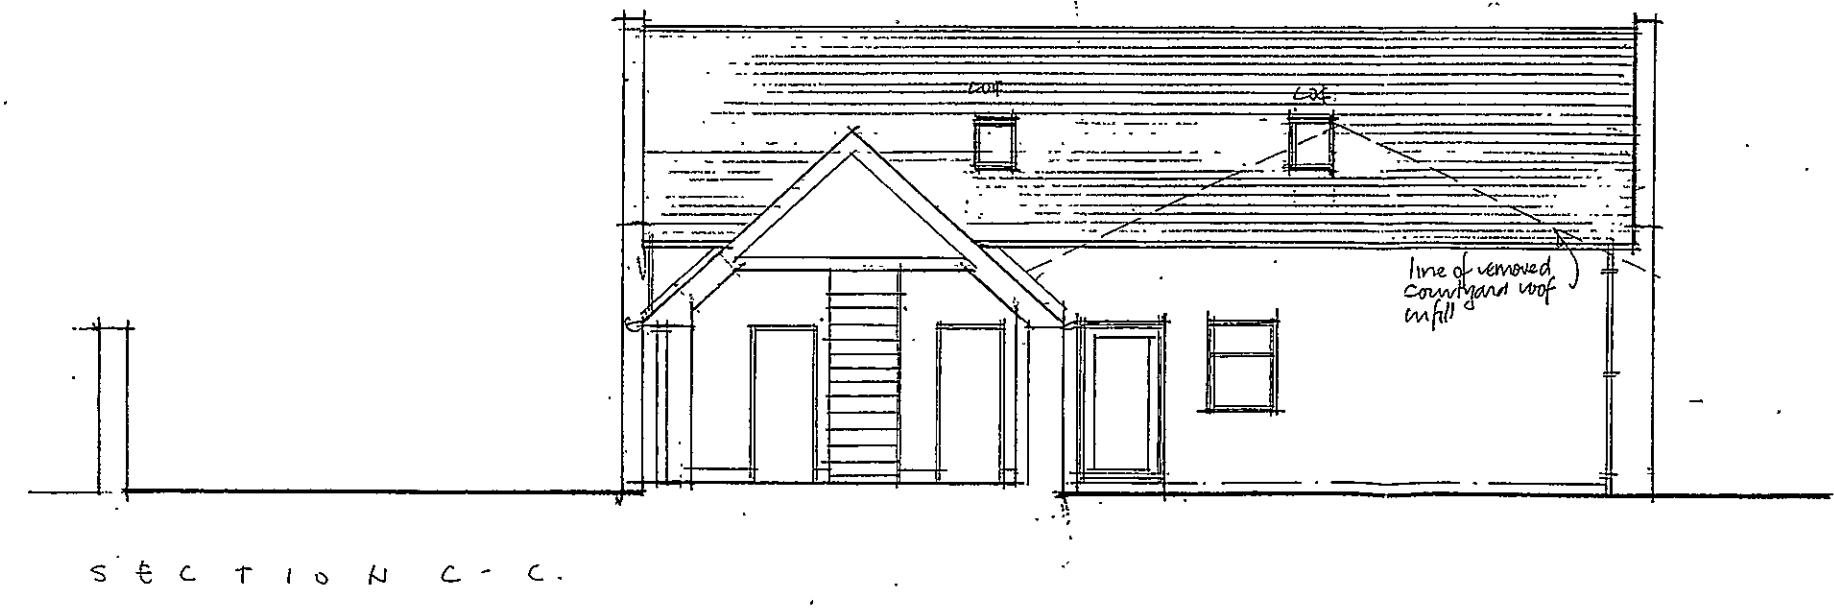

PROPOSED STEADING CONVERSION
 EAST BYRELEASE, SLAINS ESTATE
 ELEVATIONS & SECTION @
 Dwg No 1206 (P)01 1:100 08/12
Stephen G Brown
 Architect Ltd
 The Giral, Slains, Ellon
 01358 751320